



SOUTH WEST CROSSING

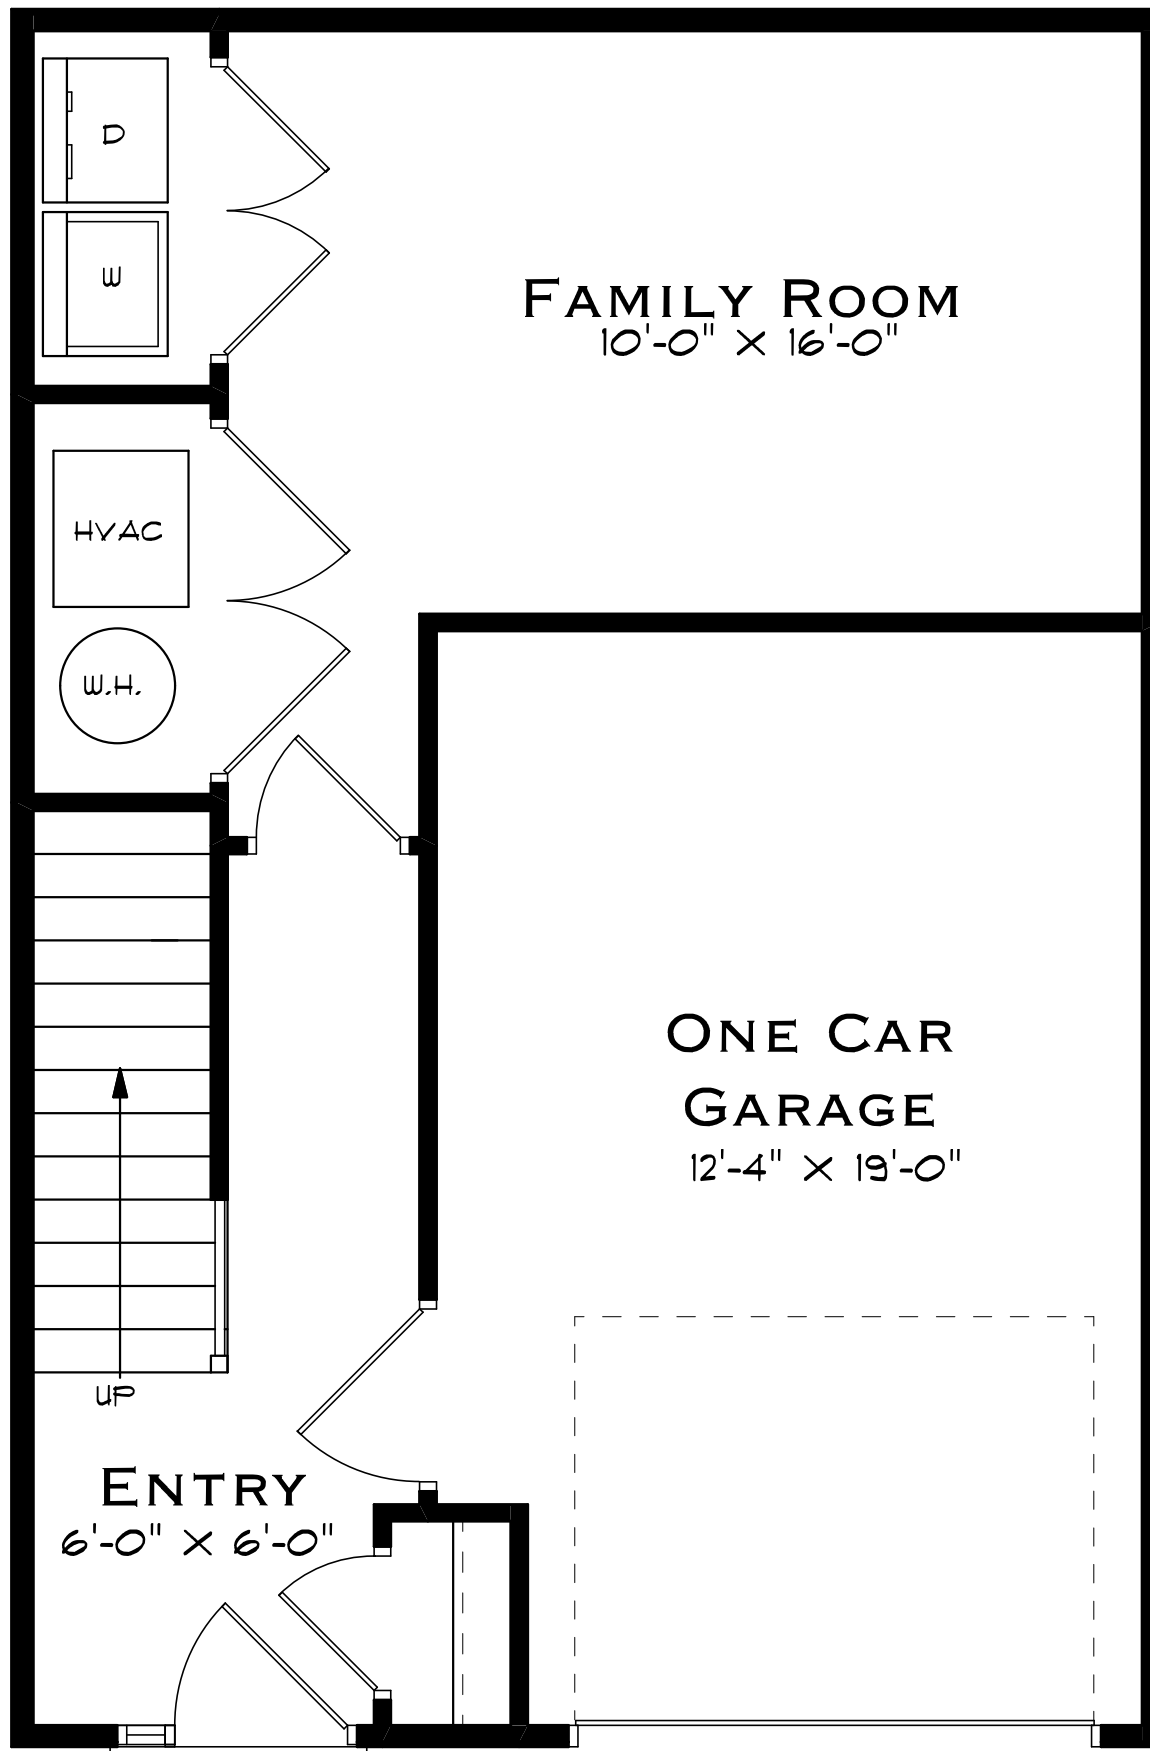

NOTE:
DIMENSIONS ARE APPROXIMATE.
DRAWING IS FOR ILLUSTRATION PURPOSES ONLY.

FIRST FLOOR PLAN


SOUTH WEST CROSSING

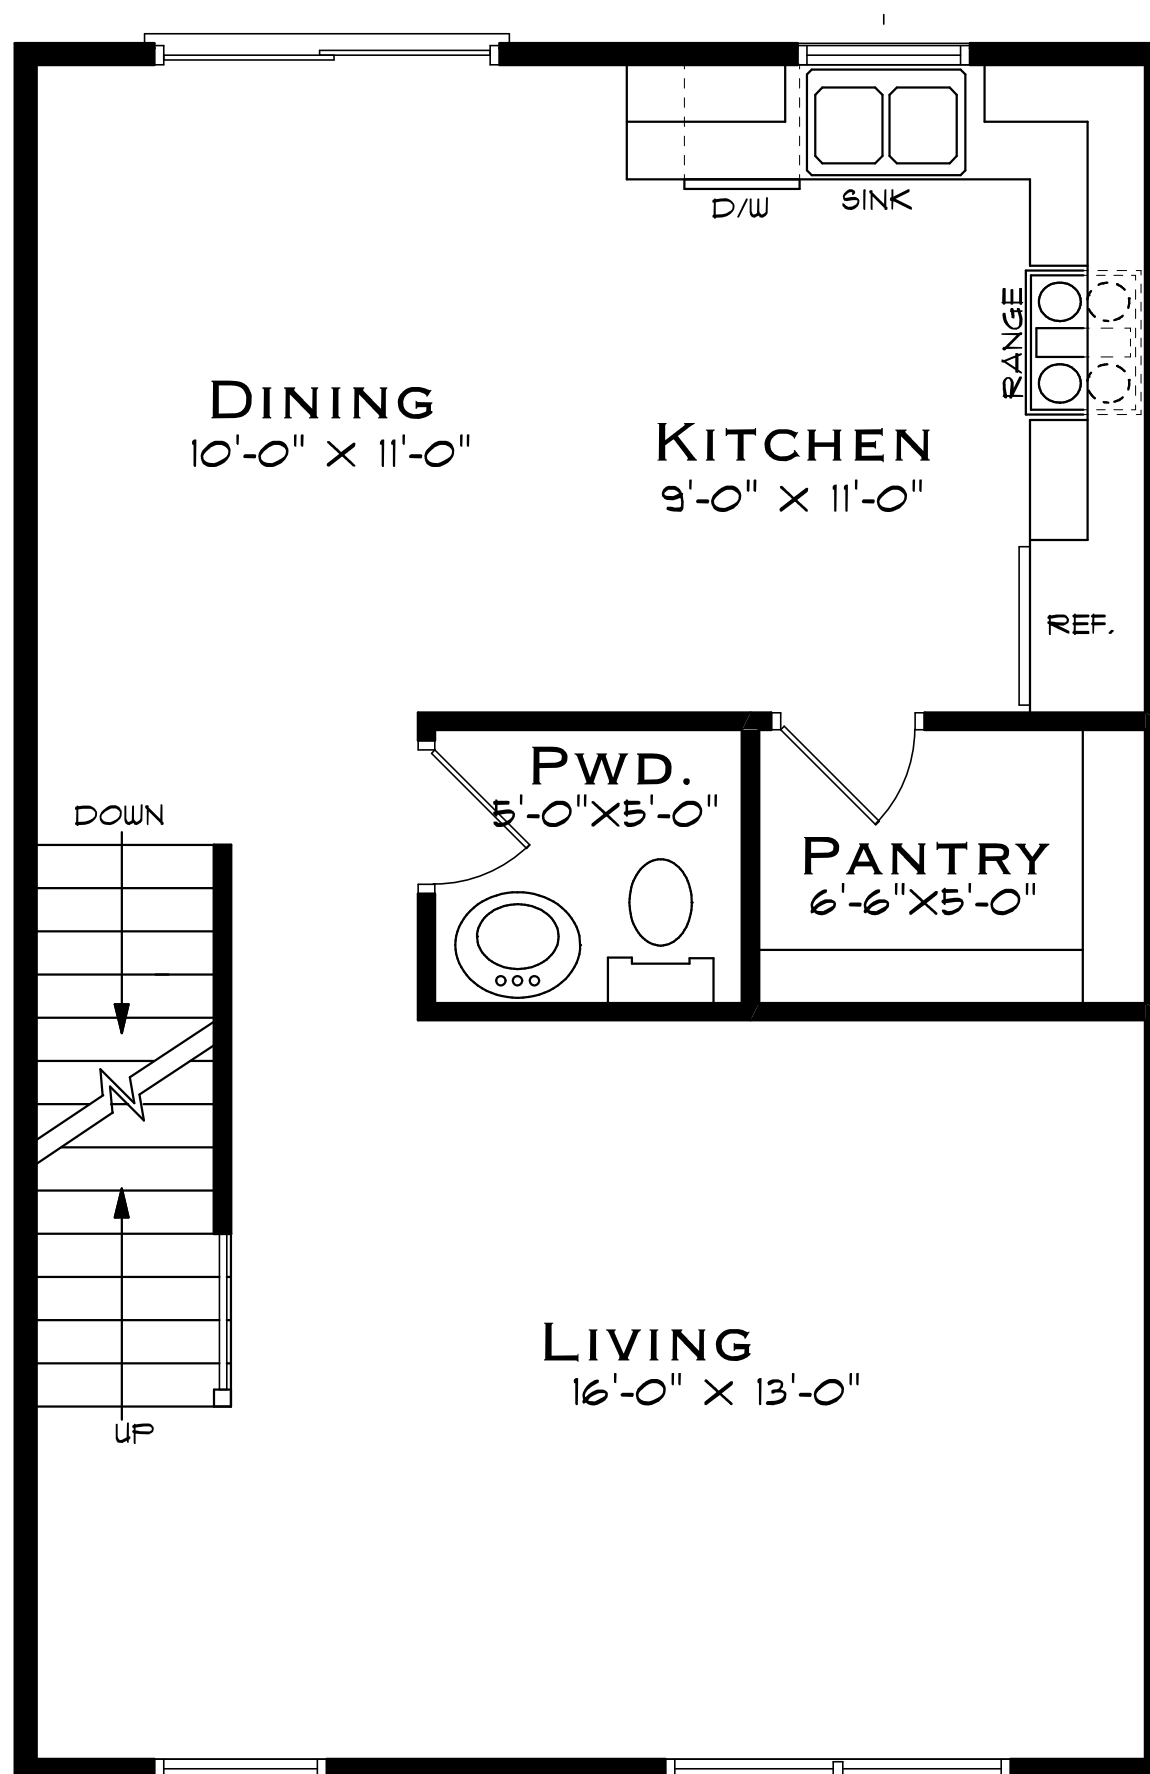

NOTE:
DIMENSIONS ARE APPROXIMATE.
DRAWING IS FOR ILLUSTRATION PURPOSES ONLY.

SECOND FLOOR PLAN

SOUTH WEST CROSSING

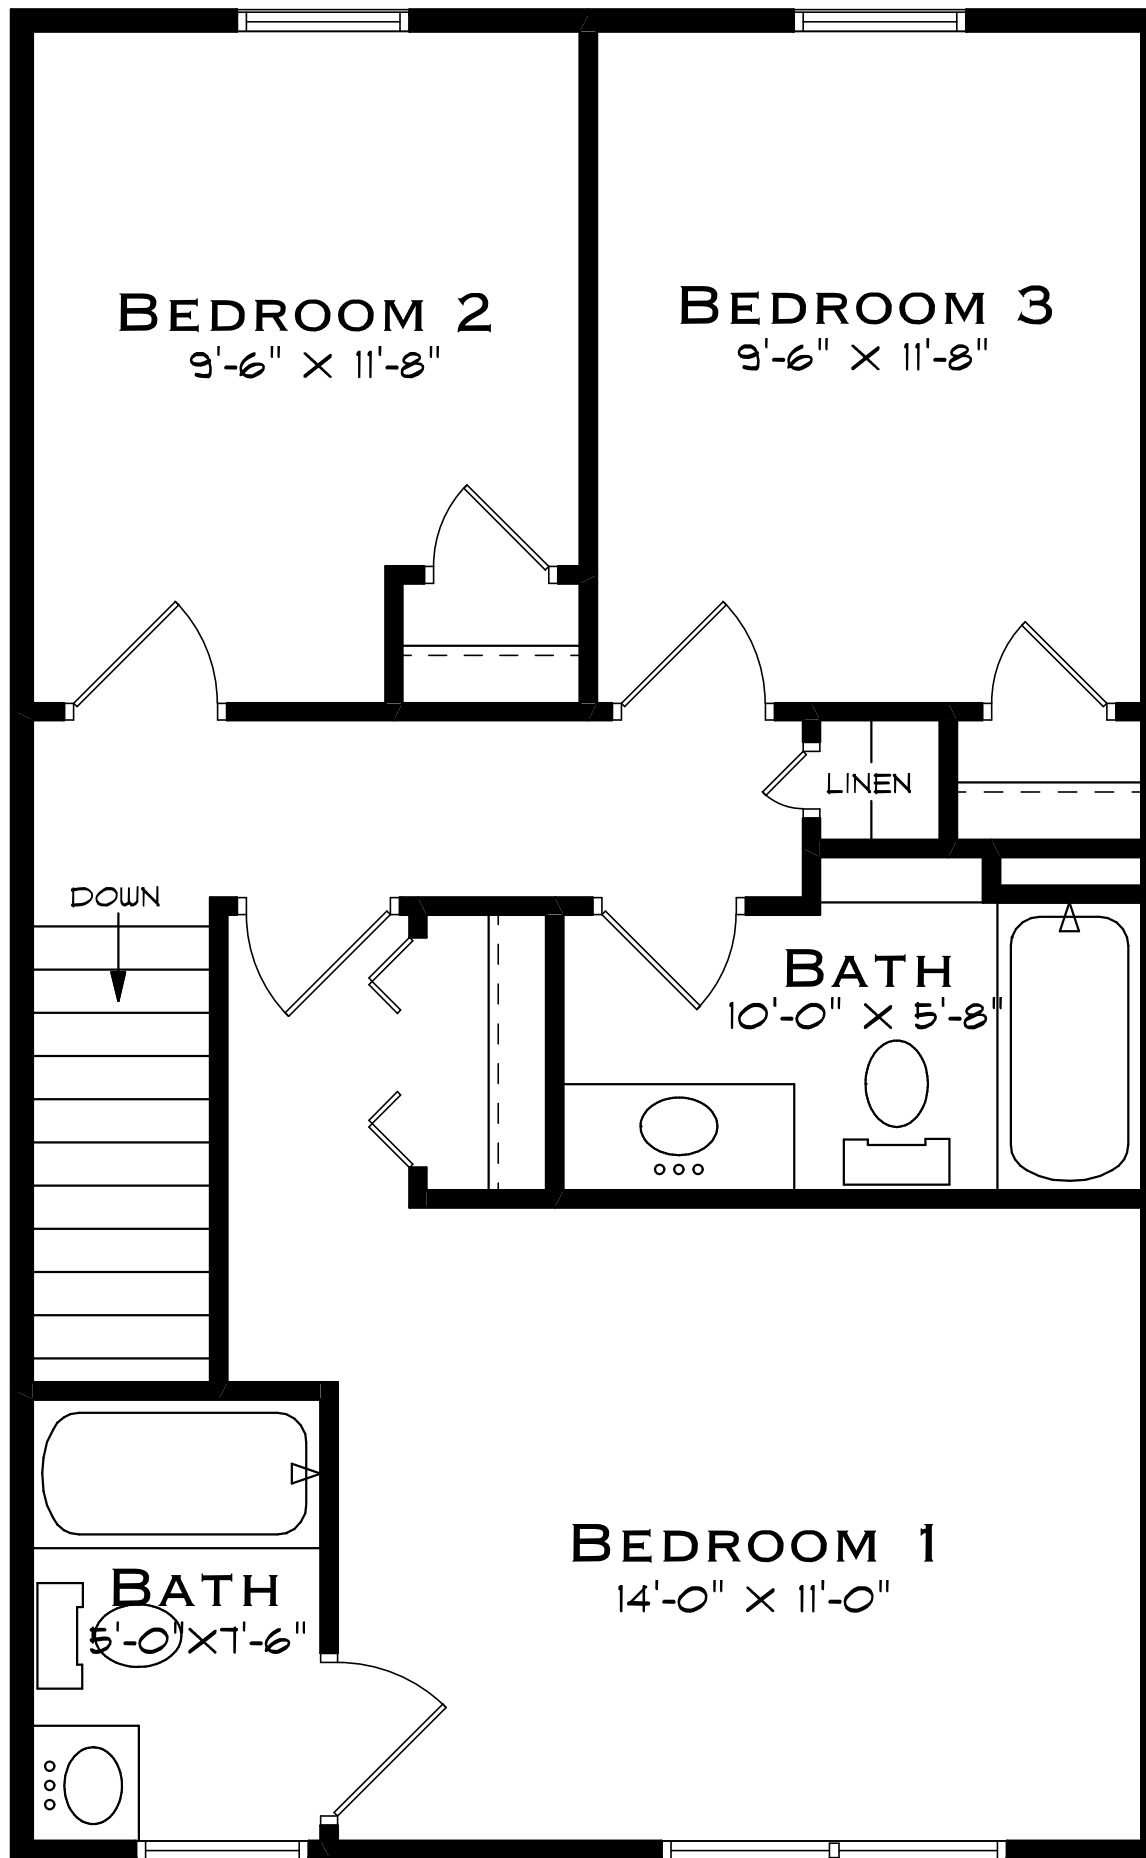

NOTE:
DIMENSIONS ARE APPROXIMATE.
DRAWING IS FOR ILLUSTRATION PURPOSES ONLY.

THIRD FLOOR PLAN